
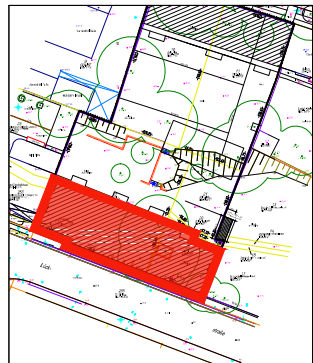


FAHRRADLOFT

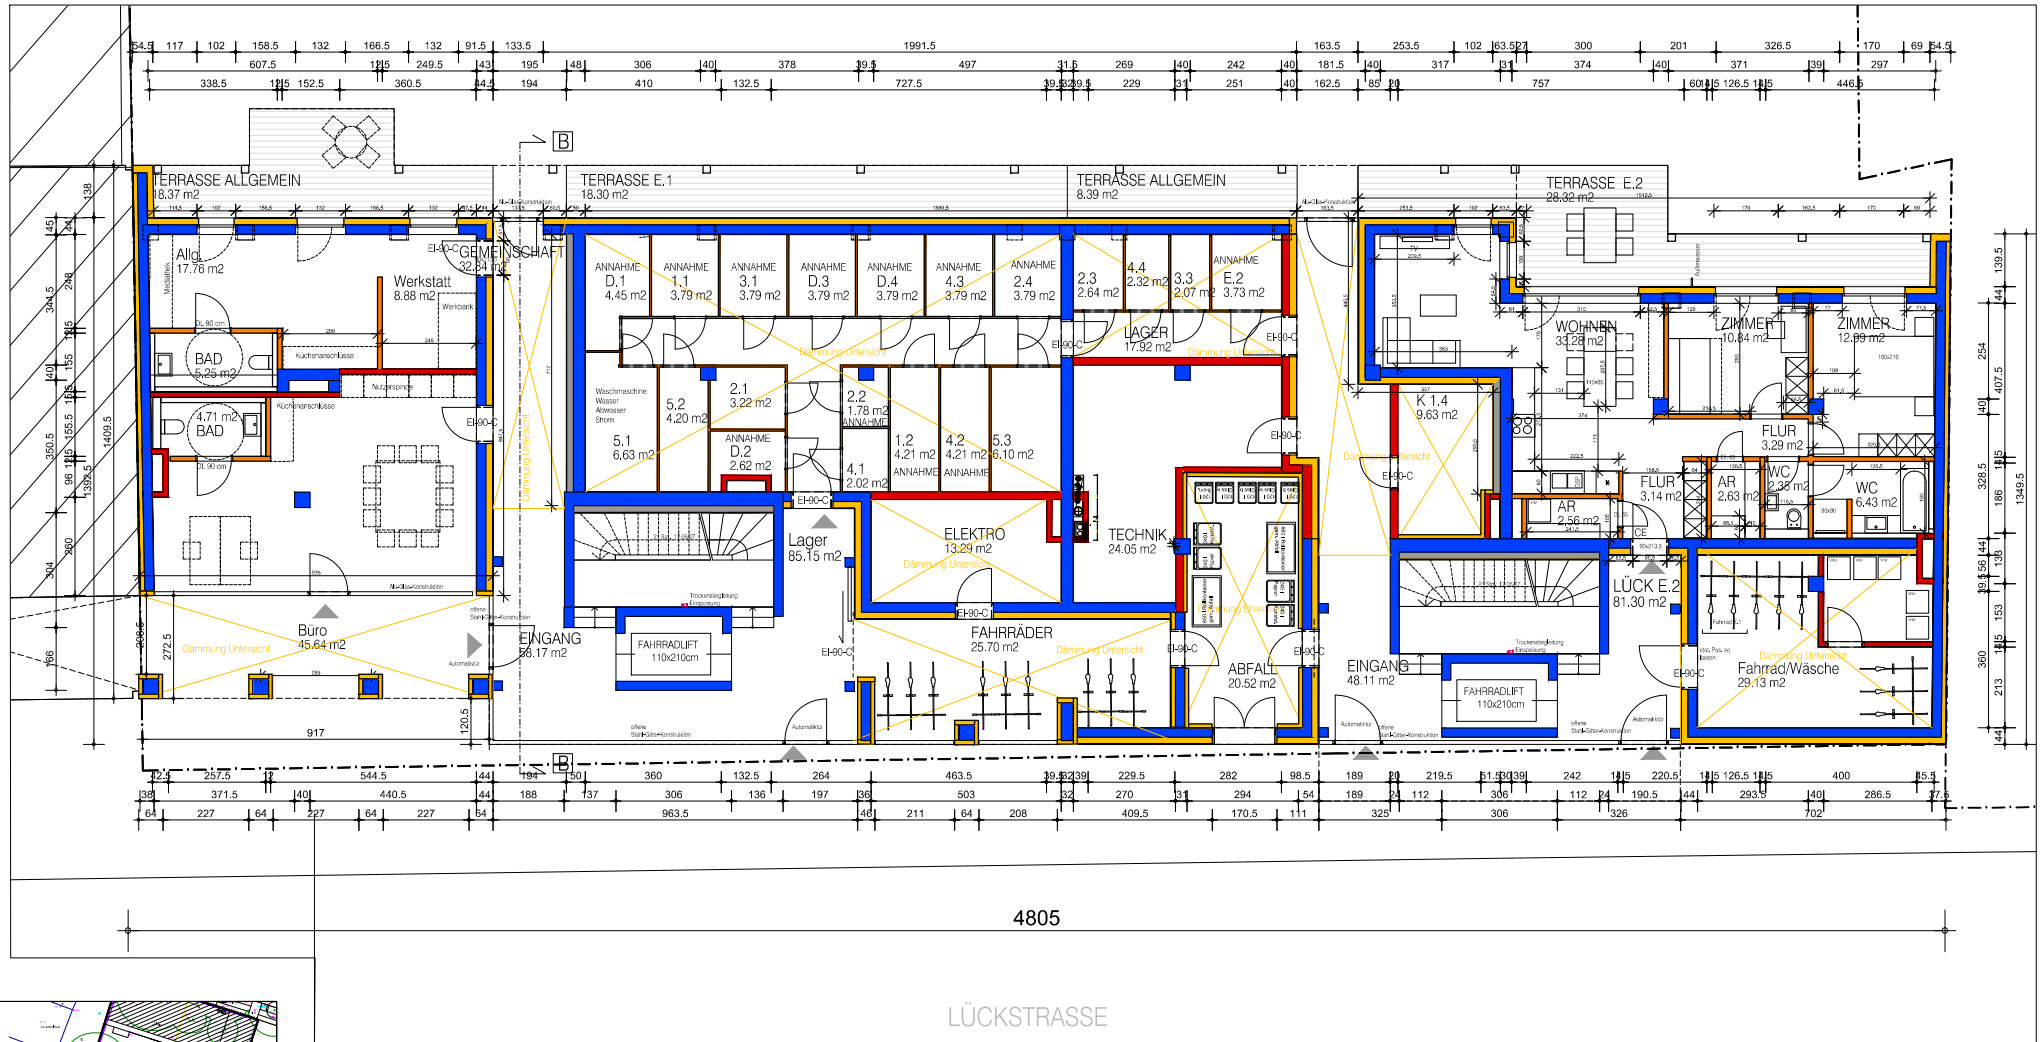


HAUS LÜCKSTRASSE ERDGESCHOSS 1:200


29.09.2013

WICHERT MIT GÖHRING


BEBAUUNGSSTUDIE FAHRRADLOFT LEO LÜCK

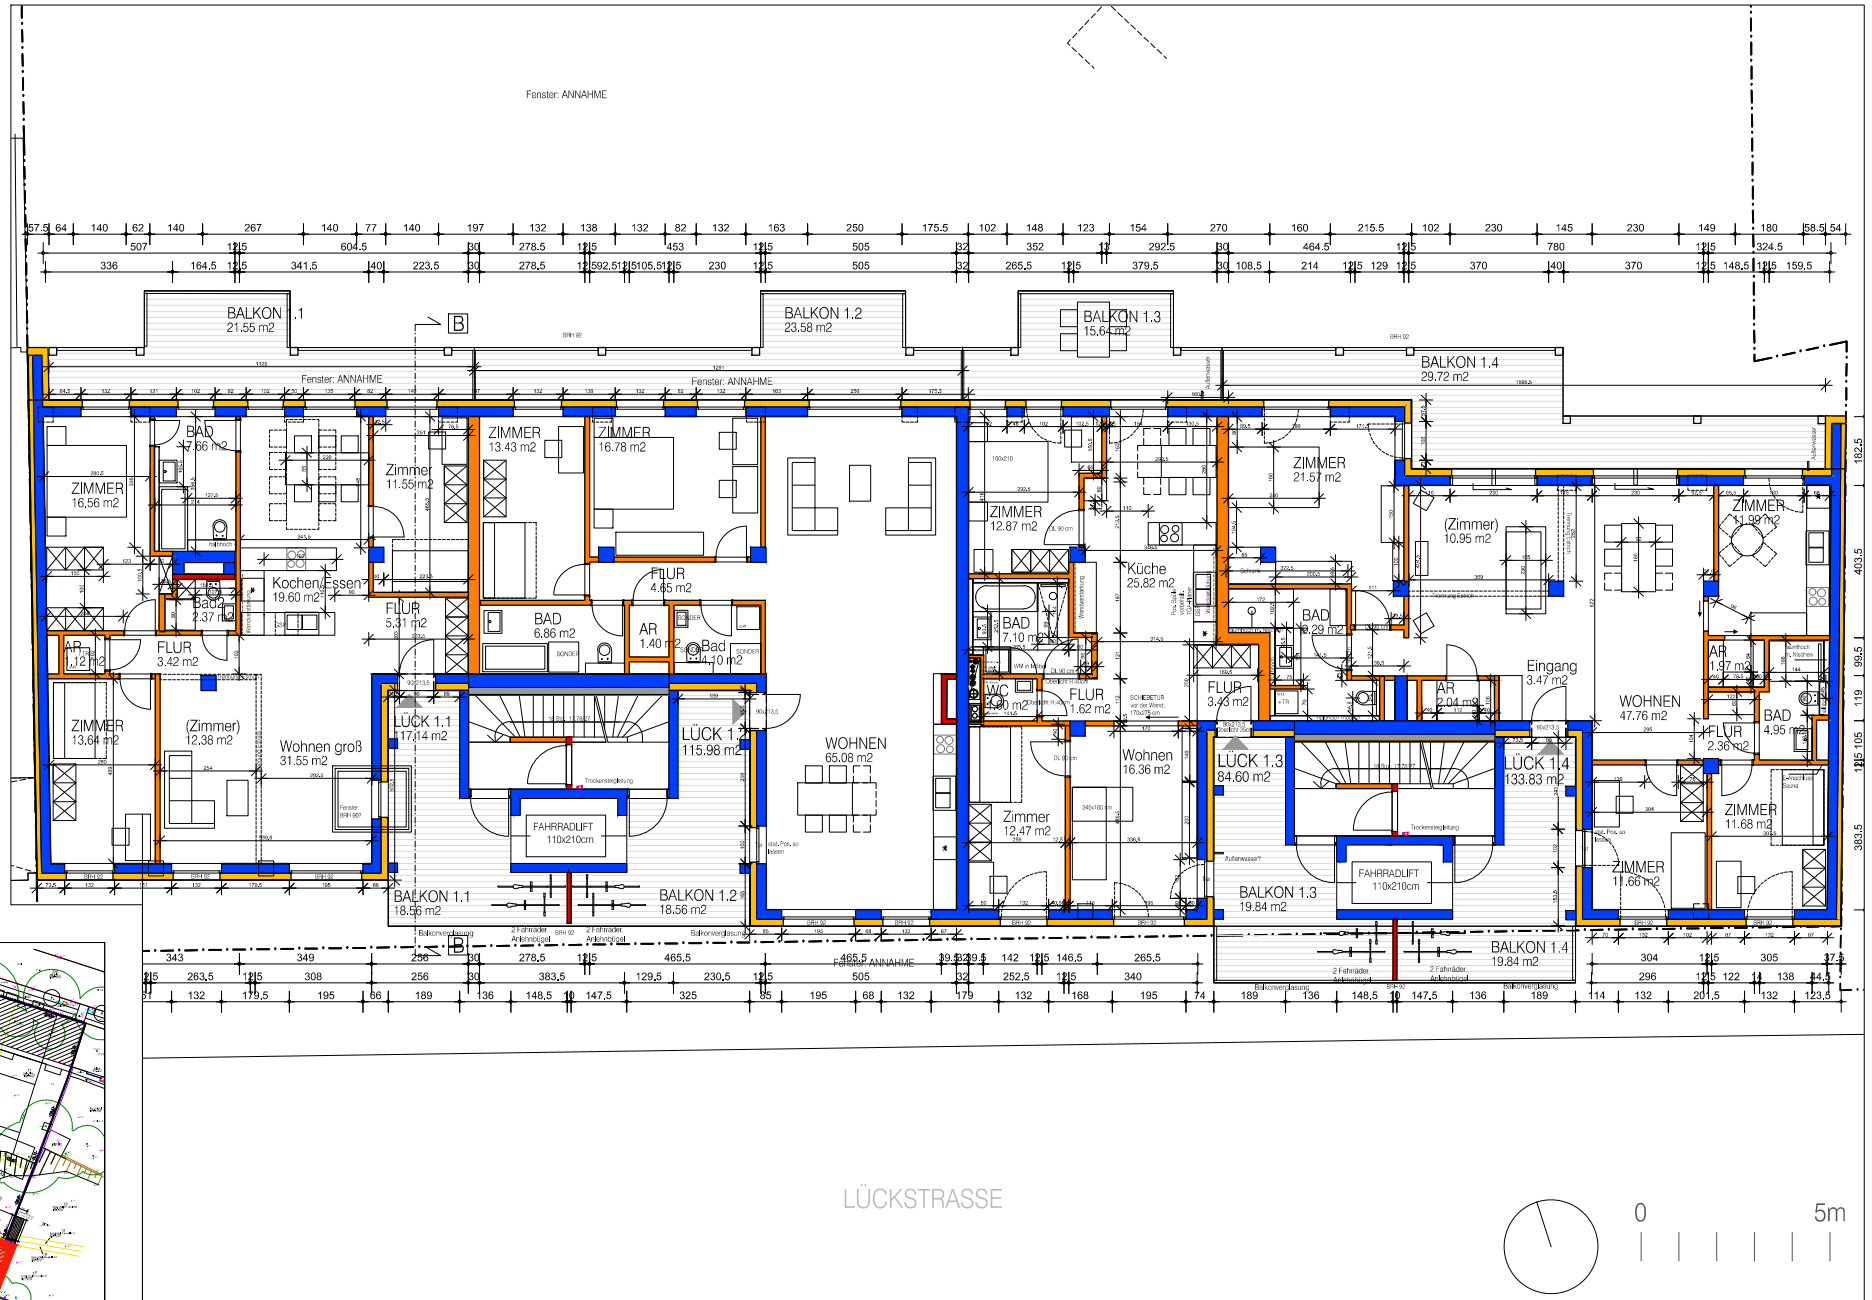



BEBAUUNGSSTUDIE FAHRRADLOFT LEO LÜCK

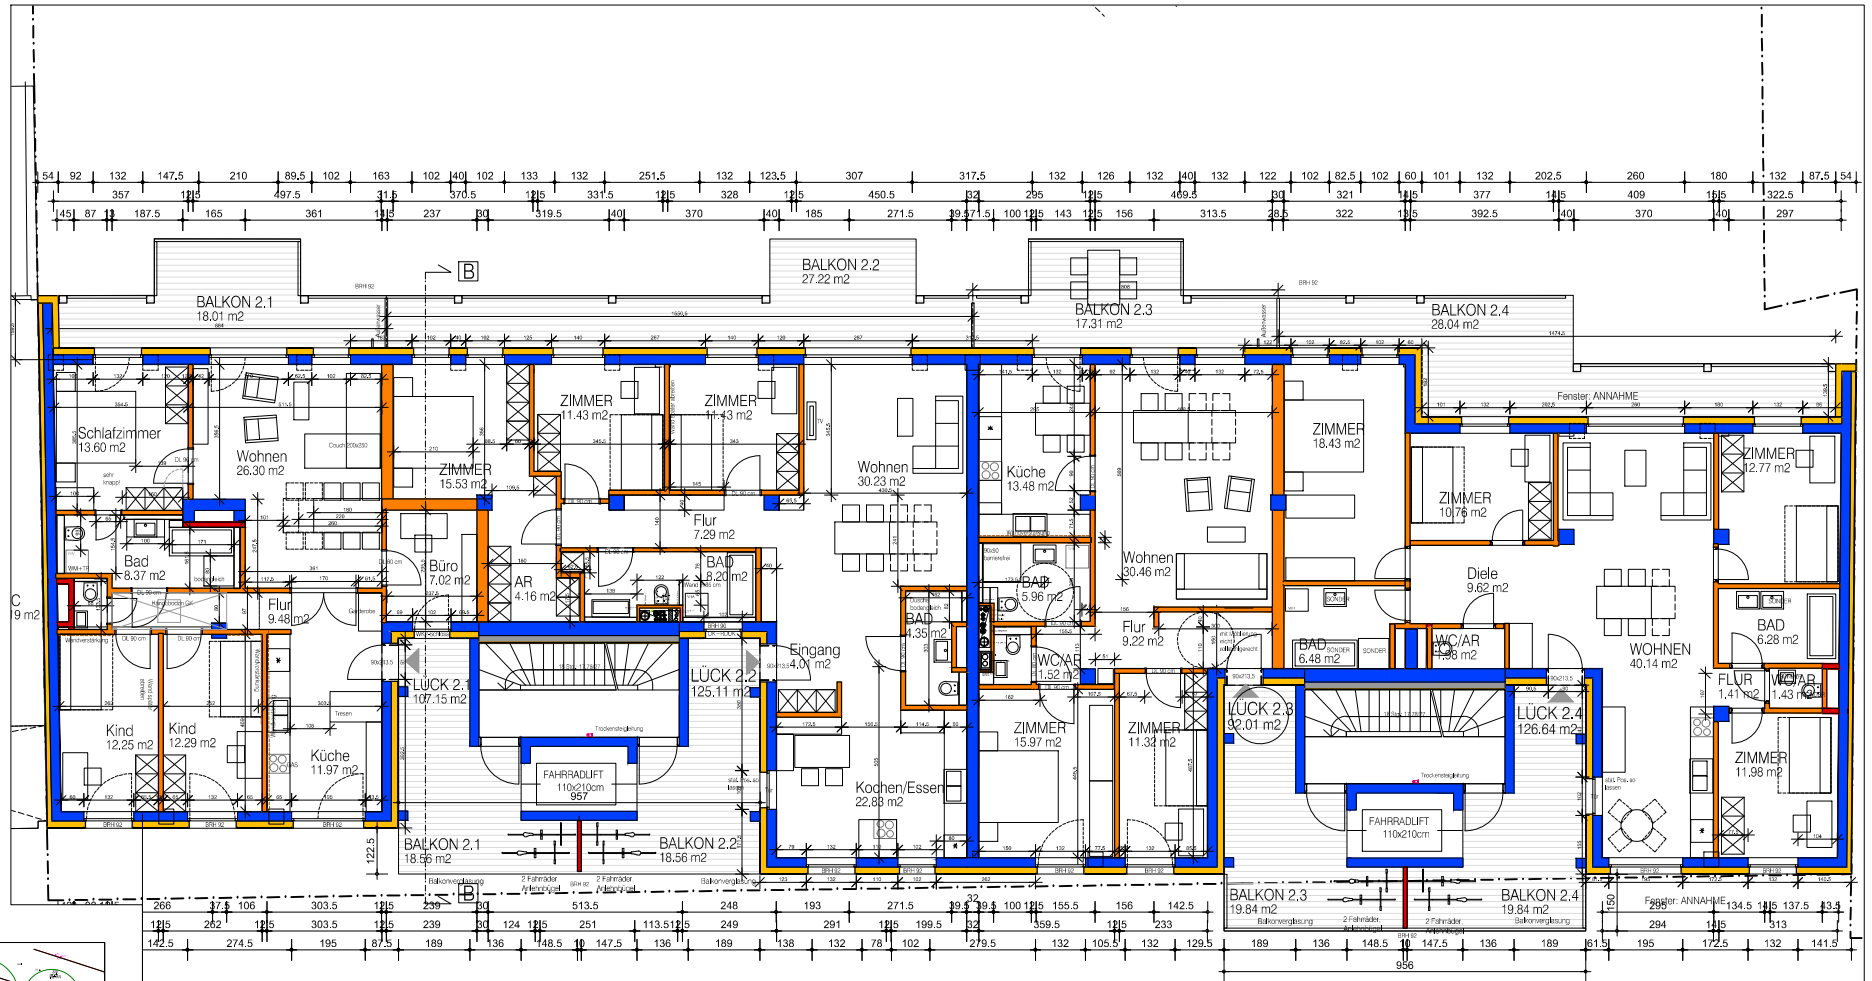

LÜCKSTRASSE

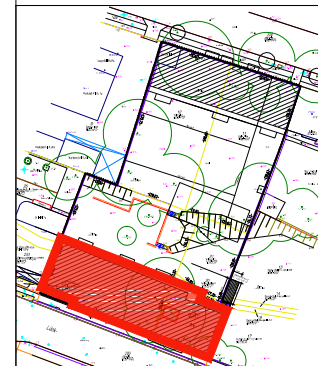

BEBAUUNGSSTUDIE FAHRRADLOFT LEO LÜCK

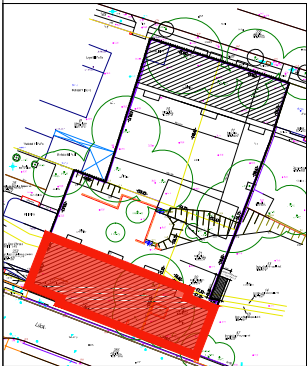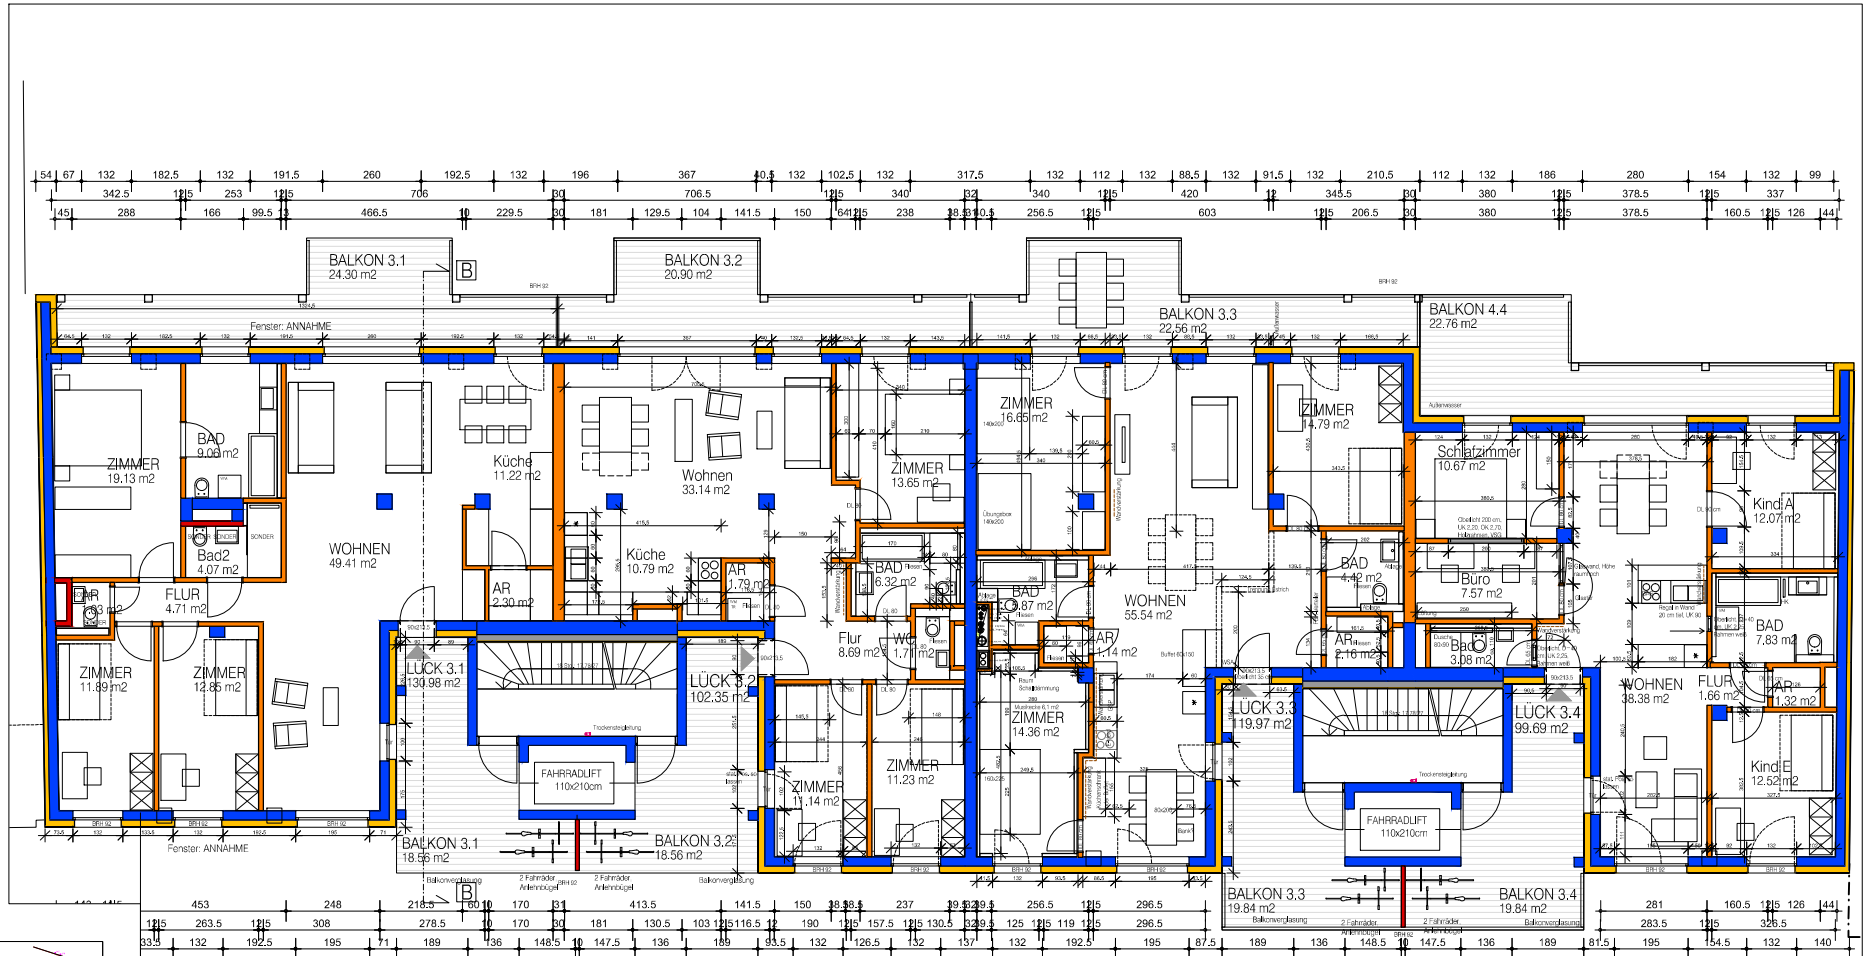


HAUS LÜCKSTRASSE 3.OBERGESCHOSS 1:200

WICHERT MIT GÖHRING





This is a detailed architectural floor plan of a building. The plan shows several rooms, including a large central hall, a staircase, and various smaller rooms. A large area at the bottom left is highlighted with red hatching. The plan includes numerous dimensions, room numbers, and architectural symbols. The drawing is oriented with a north arrow pointing towards the top right.

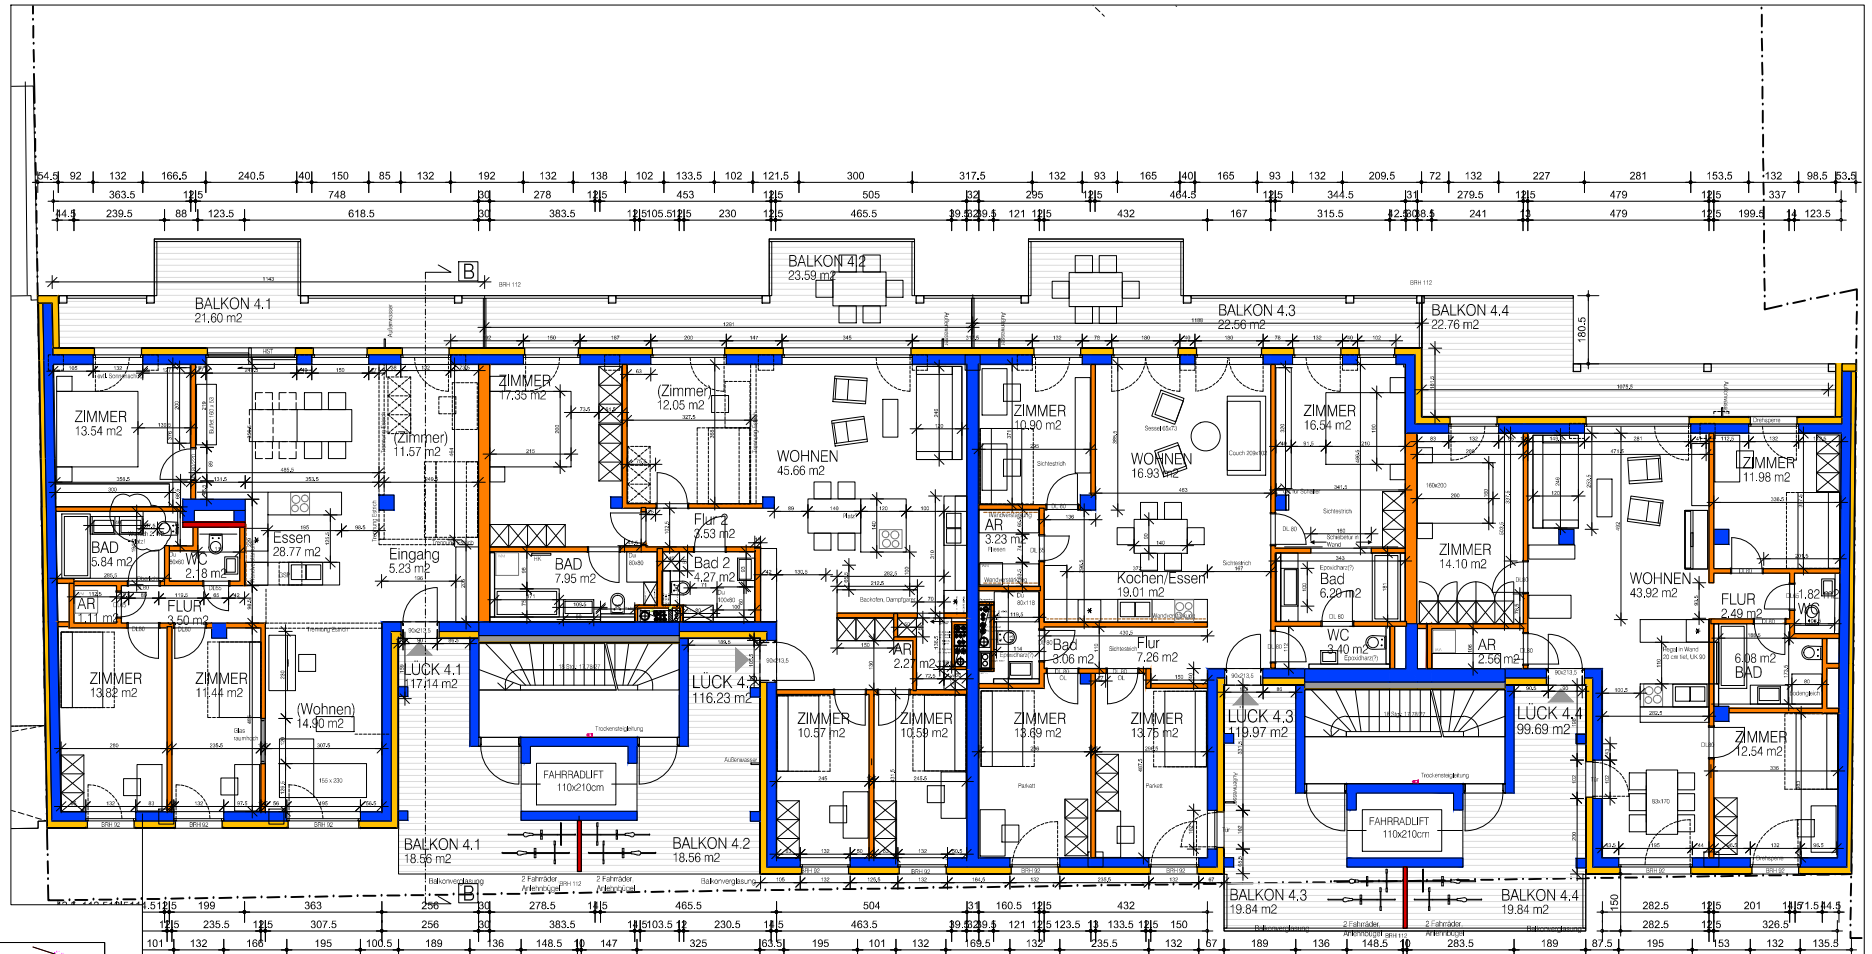

5m

BEBAUUNGSSTUDIE FAHRRADLOFT LEO LÜCK

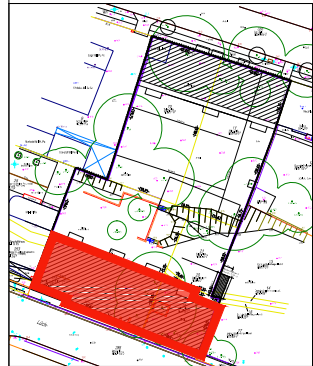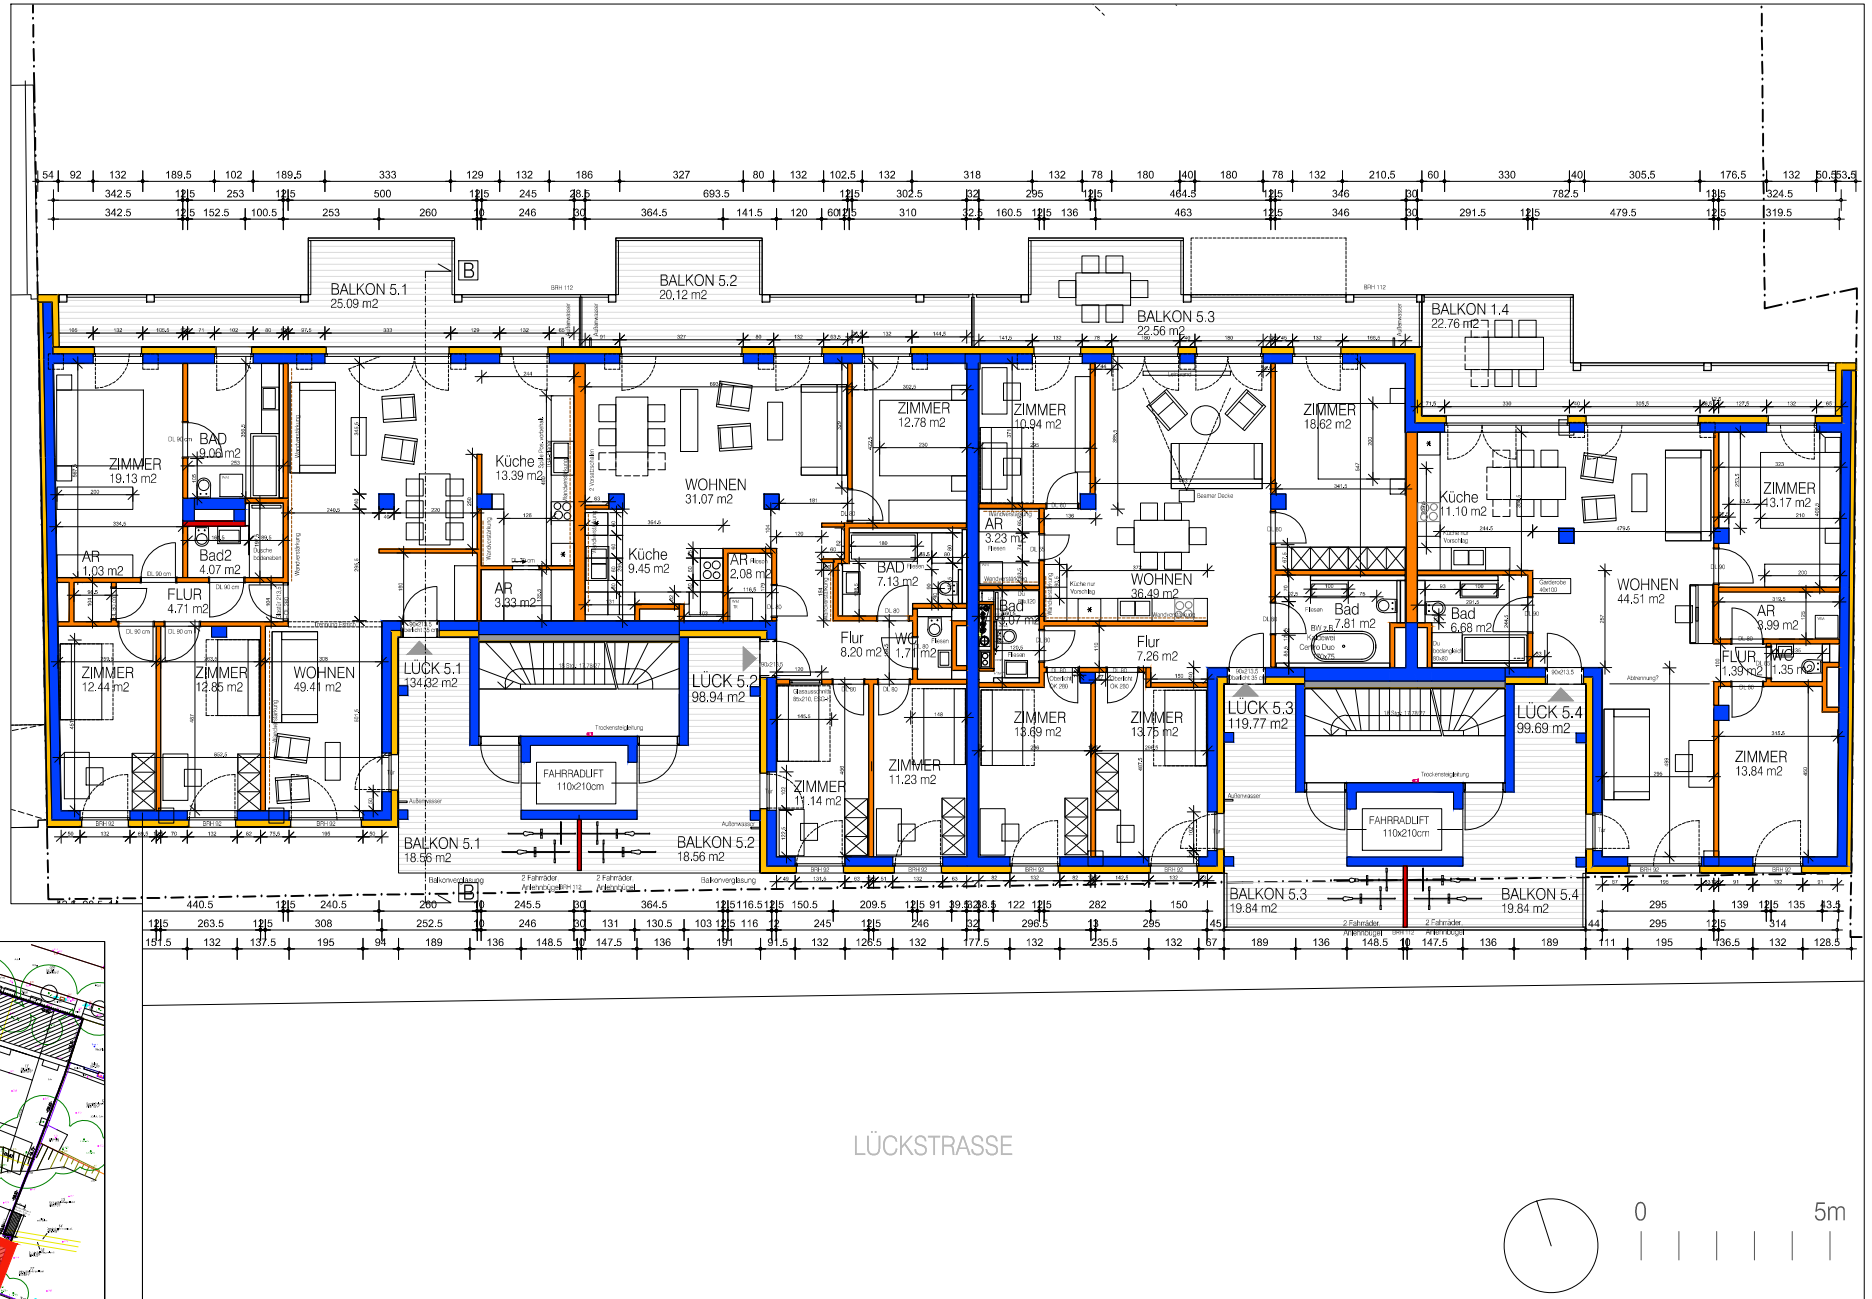

BEBAUUNGSSTUDIE FAHRRADLOFT LEO LÜCK

